


THE MET

STUDIO
UNIT TYPE 0-01
585 SQ. FT.
54 M²

STUDIO
TYPE D'UNITÉ 0-01
585 PI.CA.
54 M²

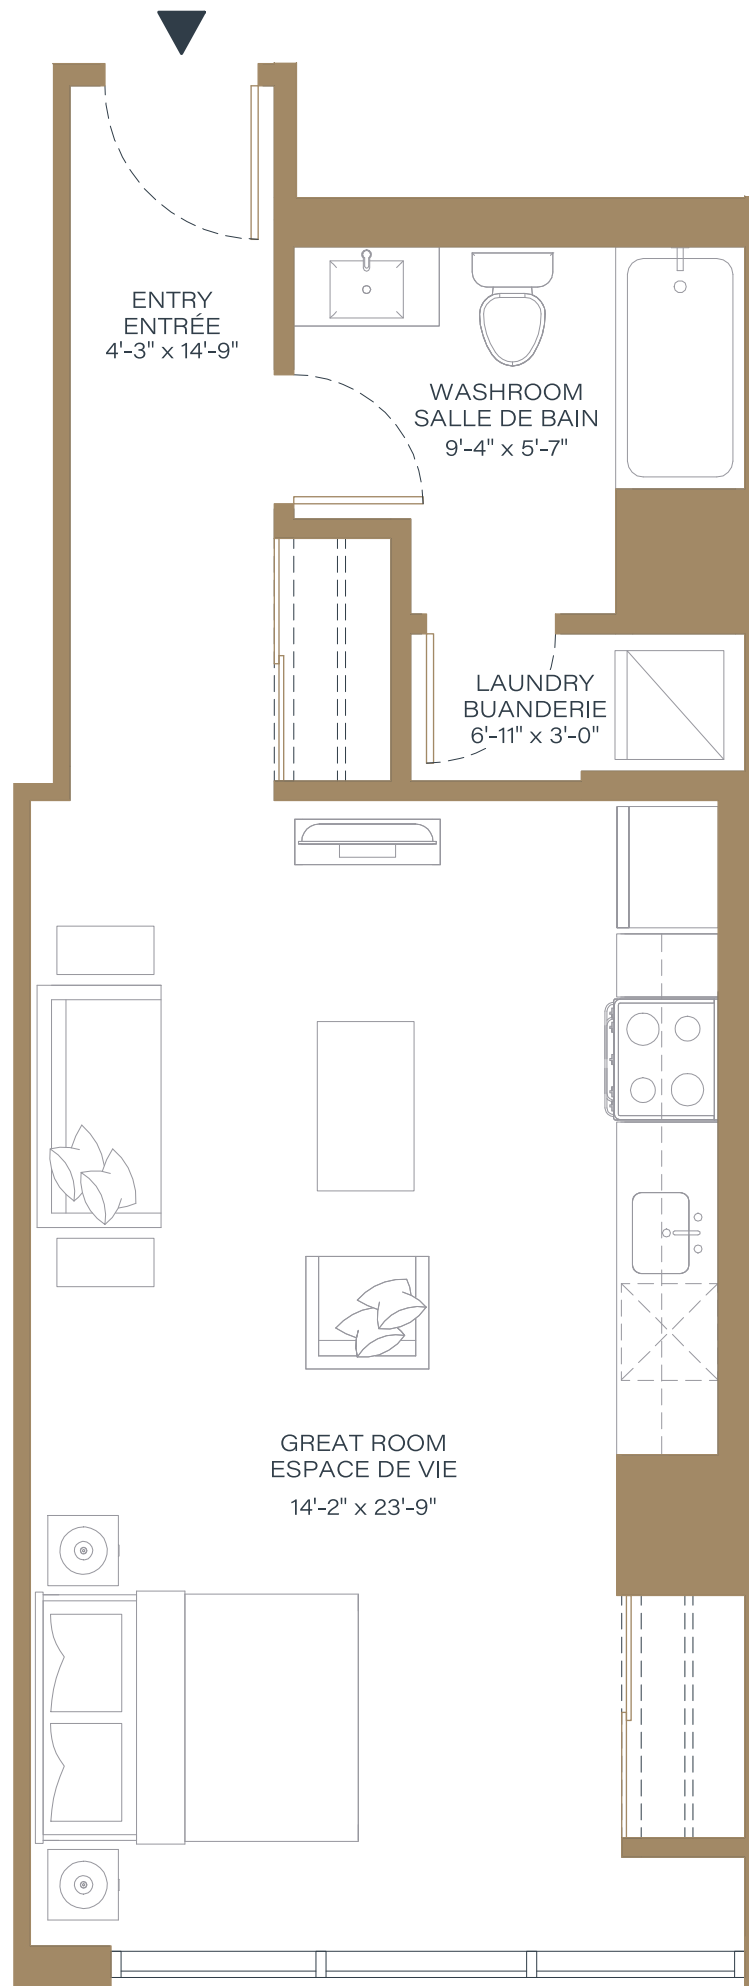

2ND FLOOR
2ND ÉTAGE



The developer reserves the right to make any modifications that developer deems necessary. All dimensions and areas shown on these plans are approximate "as built". Dimensions and areas may vary from those shown. The linear dimensions shown indicate distance from interior wall to interior wall. The areas shown are based on standard architectural calculation. Le développeur se réserve le droit de faire des modifications qu'il juge nécessaires. Les dimensions et superficies «telles que construites» peuvent varier de celles indiquées. Les dimensions et les surfaces peuvent différer de celles illustrées. Les dimensions linéaires indiquées indiquent la distance entre le mur intérieur un autre mur intérieur. Les superficies indiquées sont basées sur des calculs architecturaux standards.